


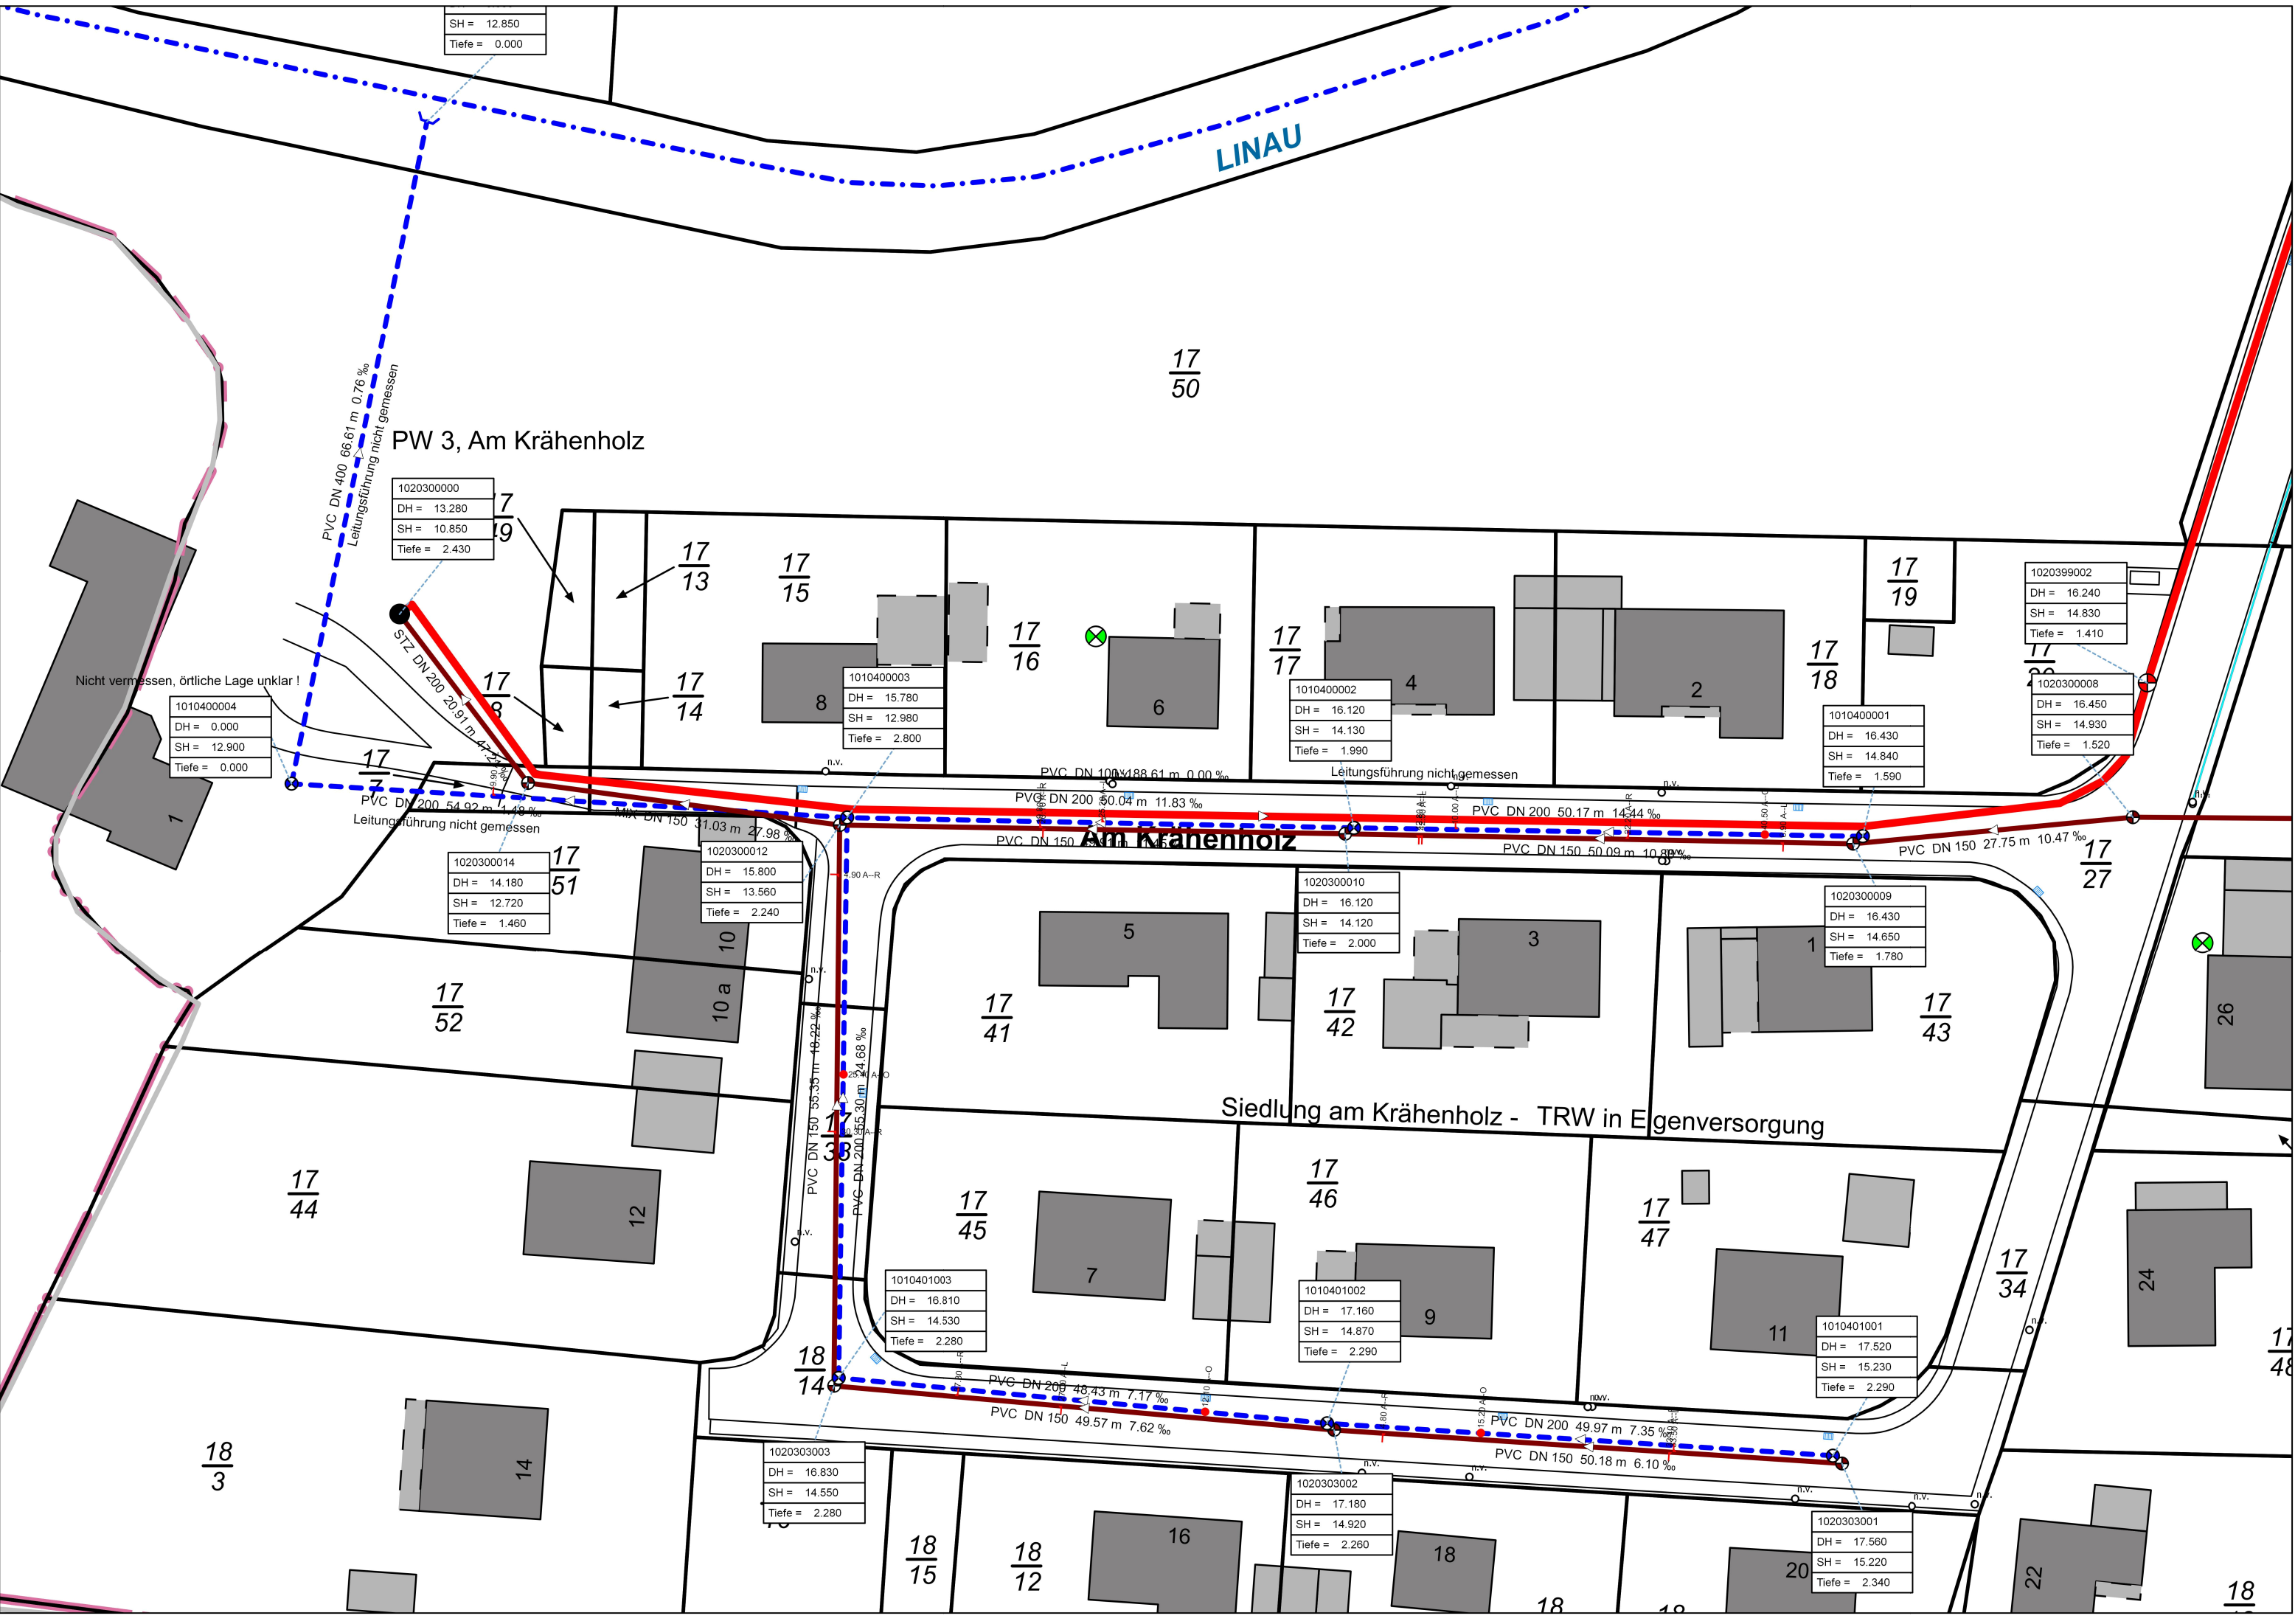

SH =	12.850
Tiefe =	0.000

PVC DN 400 66.61 m 0.76 %
Leitungsführung nicht gemessen

PW 3, Am Krähenholz

1020300000	7
DH =	13.280
SH =	10.850
Tiefe =	2.430

1010400004	
DH =	0.000
SH =	12.900
Tiefe =	0.000

Nicht vermessen, örtliche Lage unklar !

PVC DN 200 54.92 m 1.49 %
Leitungsführung nicht gemessen

1020300014	17
DH =	14.180
SH =	12.720
Tiefe =	1.460

1020300012	17
DH =	15.800
SH =	13.560
Tiefe =	2.240

1010400003	
DH =	15.780
SH =	12.980
Tiefe =	2.800

1010400002	
DH =	16.120
SH =	14.130
Tiefe =	1.990

1010400001	
DH =	16.430
SH =	14.840
Tiefe =	1.590

1020399002	
DH =	16.240
SH =	14.830
Tiefe =	1.410

1020300008	
DH =	16.450
SH =	14.930
Tiefe =	1.520

PVC DN 100 188.61 m 0.00 %

PVC DN 200 50.04 m 11.83 %

PVC DN 150 50.04 m 11.83 %

Leitungsführung nicht gemessen

PVC DN 200 50.17 m 14.44 %

PVC DN 150 50.09 m 10.80 %

PVC DN 150 27.75 m 10.47 %

Am Krähenholz

Siedlung am Krähenholz - TRW in Eigenversorgung

PVC DN 150 55.35 m 16.22 %
PVC DN 200 55.30 m 24.68 %
PVC DN 150 55.30 m 24.68 %

1010401003	
DH =	16.810
SH =	14.530
Tiefe =	2.280

1010401002	
DH =	17.160
SH =	14.870
Tiefe =	2.290

1010401001	
DH =	17.520
SH =	15.230
Tiefe =	2.290

1020303003	
DH =	16.830
SH =	14.550
Tiefe =	2.280

1020303002	
DH =	17.180
SH =	14.920
Tiefe =	2.260

1020303001	
DH =	17.560
SH =	15.220
Tiefe =	2.340